



GOVERNMENT OF ASSAM
OFFICE OF THE DISTRICT COMMISSIONER: CHIRANG, KAJALGAON.

NOTICE INVITING TENDER

Short Sealed NIT affixing non-refundable court fee stamp of Rs. 8.25 (Rupees eight and paise twenty five) only is invited from the intending firms/suppliers/ vendors/ contractors/ individuals etc. for Painting and Colouring of Circuit House at Circuit House, Chirang as per Annexure - I.

The sealed tender can be dropped in the tender drop box placed in the O/o the undersigned w.e.f 17th Sept, 2024 to 07th October, 2024 during office hours. The sealed tender box will be opened on 07th October, 2024 at 03:00 PM in presence of the tenderers or their authorized representatives.

Terms & Conditions:

1. The tender/ quotation should invariably enclose copy of firm's registration certificate/Trade License, GST registration certificate, PAN Card with the tender/ quotation. Tender/ Quotation without said documents will be rejected
2. The rate quoted should be inclusive of all admissible taxes i.e. GST/IT.
3. Rates against each item should be written or typed properly in digit and words. In case of any correction, the quotationer should put his signature.
4. Rates once quoted and accepted shall be final and no alteration/ modification of the same shall be allowed thereafter.
5. Tender submitted/ sent through Fax/ e-Mail/ Whatsapp etc. shall not be accepted.
6. All bills to be submitted by the supplier must be accompanied by supply orders, delivery challan to be issued by the undersigned or by the authorized officers.
7. In case of the rate quoted by quotationer is found to be lowest/higher than the normal market price, the undersigned reserves the right to cancel his quoted rate against that item without any notice served upon him though his rate seems to be lowest/higher in the public interest.
8. If the supplier is not able to supply the items at its accepted rate, the next L2 bidder shall be given preference in public interest. If the supplier supplies sub-standard items he will have to replace the same at the earliest, otherwise, in case of any non replacement, the next L2 bidder shall be given preference in public interest.

9. The undersigned reserves the right to cancel the tender process without assigning any reasons thereof in the public interest. District Commissioner, Chirang, Kajalgaon.

District Commissioner,
Chirang

L.No.NAZ-20/44/2023-NAZ-CHR/301591

1. The Members (All), Circuit House Tender Evaluation Committee for information and necessary action.
2. The DIO, NIC, Chirang. He is requested to upload the Notice Inviting Quotation in the District Website
3. The DIPRO, Chirang. He is requested to publish the notice in 2 local dailies
4. Notice Board.

E-signed
District Commissioner,
Chirang



सत्यमेव जयते

GOVT. OF ASSAM
PUBLIC WORKS DEPARTMENT

PWD KOKRAJHAR DISTRICT & CHIRANG DISTRICT TERRITORIAL BUILDING DIVISION
KOKRAJHAR.

Name of Work:- Painting and Colouring of Circuit House in Chirang District, BTC, Assam.

ESTIMATED AMOUNT:- RS. 9.14 Lakhs

GOVT.OF ASSAM
PUBLIC WORKS DEPARTMENT

Name of Work:- Painting and Colouring of Circuit House in Chirang district, BTC, Assam.

Name of Division:- P.W.D., Kokrajhar Dist. & Chirang Dist. Territorial Building Division, Kokrajhar.

Name of Sub-Division:- P.W.D., Chirang District Territorial Building Sub-Division, Bijni

Estimated Amount Rs.9,14,000.00

This Estimate has been prepared by the Executive Engineer, P.W.D., Kokrajhar District & Chirang District Territorial Building Division, Kokrajhar to show the probable cost of the above mentioned work.

REPORT

This Estimate amounting to Rs.9,14,000.00 (Rupees Nine Lakhs Fourteen Thousand) only has been prepared to show the probable cost for Repair/Renovation of Circuit House in Chirang district, BTC, Assam.

This Estimate has been prepared with reference to the letter from the Addl. District Commissioner, Chirang, Kajalgaon, vide his Letter No:-NAZ-20/44/2023-NAZ-CHR/250057 dated:-06/09/2024. This Estimate is prepared base on actual condition of the site.

The provision of this Estimate is provided as follows :-

1. Total Cost for Painting and Colouring of Ground Floor.
2. Total Cost for Painting and Colouring of First Floor.
3. Total Cost for Repair and Renovation of Boundary wall.

This Estimate has been prepared on the basis of C.P.W.D.(Bldg.) Schedule Rate of the year 2021. All the item of works should be carried out as per central P.W.D.(Bldg.) General Specification of the Schedule which is current in the State.


Asstt. Executive Engineer P.W.D.
Chirang Dist. Territorial
Building Sub-Division
Bijni

Executive Engineer, PWD
Kokrajhar Dist. and Chirang Dist.
Territorial Building Division
Kokrajhar

**GOVT. OF ASSAM****OFFICE OF THE DISTRICT COMMISSIONER, CHIRANG DISTRICT, KAJALGAON****No. NAZ-20/44/2023-NAZ-CHR/250057**

To,

The Executive Engineer,
PWD Kokrajhar & Chirang Territorial Building Division,
Kokrajhar.

Sub: Submission of Plan & Estimate

Sir,

With reference to the subject cited above, it is to inform that there is requirement of painting work at the Circuit House. In this regard, you are requested to kindly inspect and submit detailed plan and estimate for Painting of Circuit House including boundary wall.

This is for favour of your kind information and necessary action.

Yours faithfully,

Signed by

Arup Choudhury

Date: 06-09-2024 16:50:21

Addl. District Commissioner,
Chirang.**No. NAZ-20/44/2023-NAZ-CHR/250057-A**

Copy to:

1. The DC, Chirang for kind information.

*E-signed*Addl. District Commissioner,
Chirang.

GOVT. OF ASSAM
PUBLIC WORKS DEPARTMENT

Name of Work:- Painting and Colouring of Circuit House in Chirang District, BTC, Assam.

Name of Division:- Executive Engineer PWD Kokrajhar District & Chirang District Territorial Building Division,

Name of Sub-Division:- Asstt. Executive Engineer, PWD Chirang District Territorial Building Sub-Division, Bijni.

Estimated Amount:- Rs. 913,996.00 Rupees. (Nine Lakhs Fourteen Thousand) Only

ABSTRACT

1:-	Total Cost for Repair/Renovation of Ground Floor.	=	Rs. 273,023.00
2:-	Total Cost for Repair/Renovation of First Floor.	=	Rs. 272,697.00
3:-	Total Cost for Repair/Renovation of Boundary Wall	=	Rs. 368,276.00

TOTAL	=	Rs. 913,996.00
SAY	=	Rs. 914,000.00

Rupees. (Nine Lakhs Fourteen Thousand) Only


16/9/22
Asstt. Executive Engineer P.W.D.
Chirang Dist. Territorial
Building Sub-Division
Bijni

Executive Engineer, PWD.
Kokrajhar District & Chirang District
Territorial Building Division Kokrajhar

NON-DUPLICACY CERTIFICATE


Sl. No.	Name of Scheme	Estimate Cost In Lakhs
1	Name of Work:- Painting and Colouring of Circuit House in Chirang District, BTC, Assam.	Rs.9.14

Certified that the above Project/Schemes has not been taken up under any other Scheme by PWD. Kokrajhar District & Chirang District Territorial Building Division Kokrajhar

This estimate is also need based, less extravagant, rational, and as per the latest government Specification.


16/9/24
Asstt. Executive Engineer P.W.D.
Chirang Dist. Territorial
Building Sub-Division
Bijni

Executive Engineer, PWD. Kokrajhar District
& Chirang District Territorial Building
Division Kokrajhar

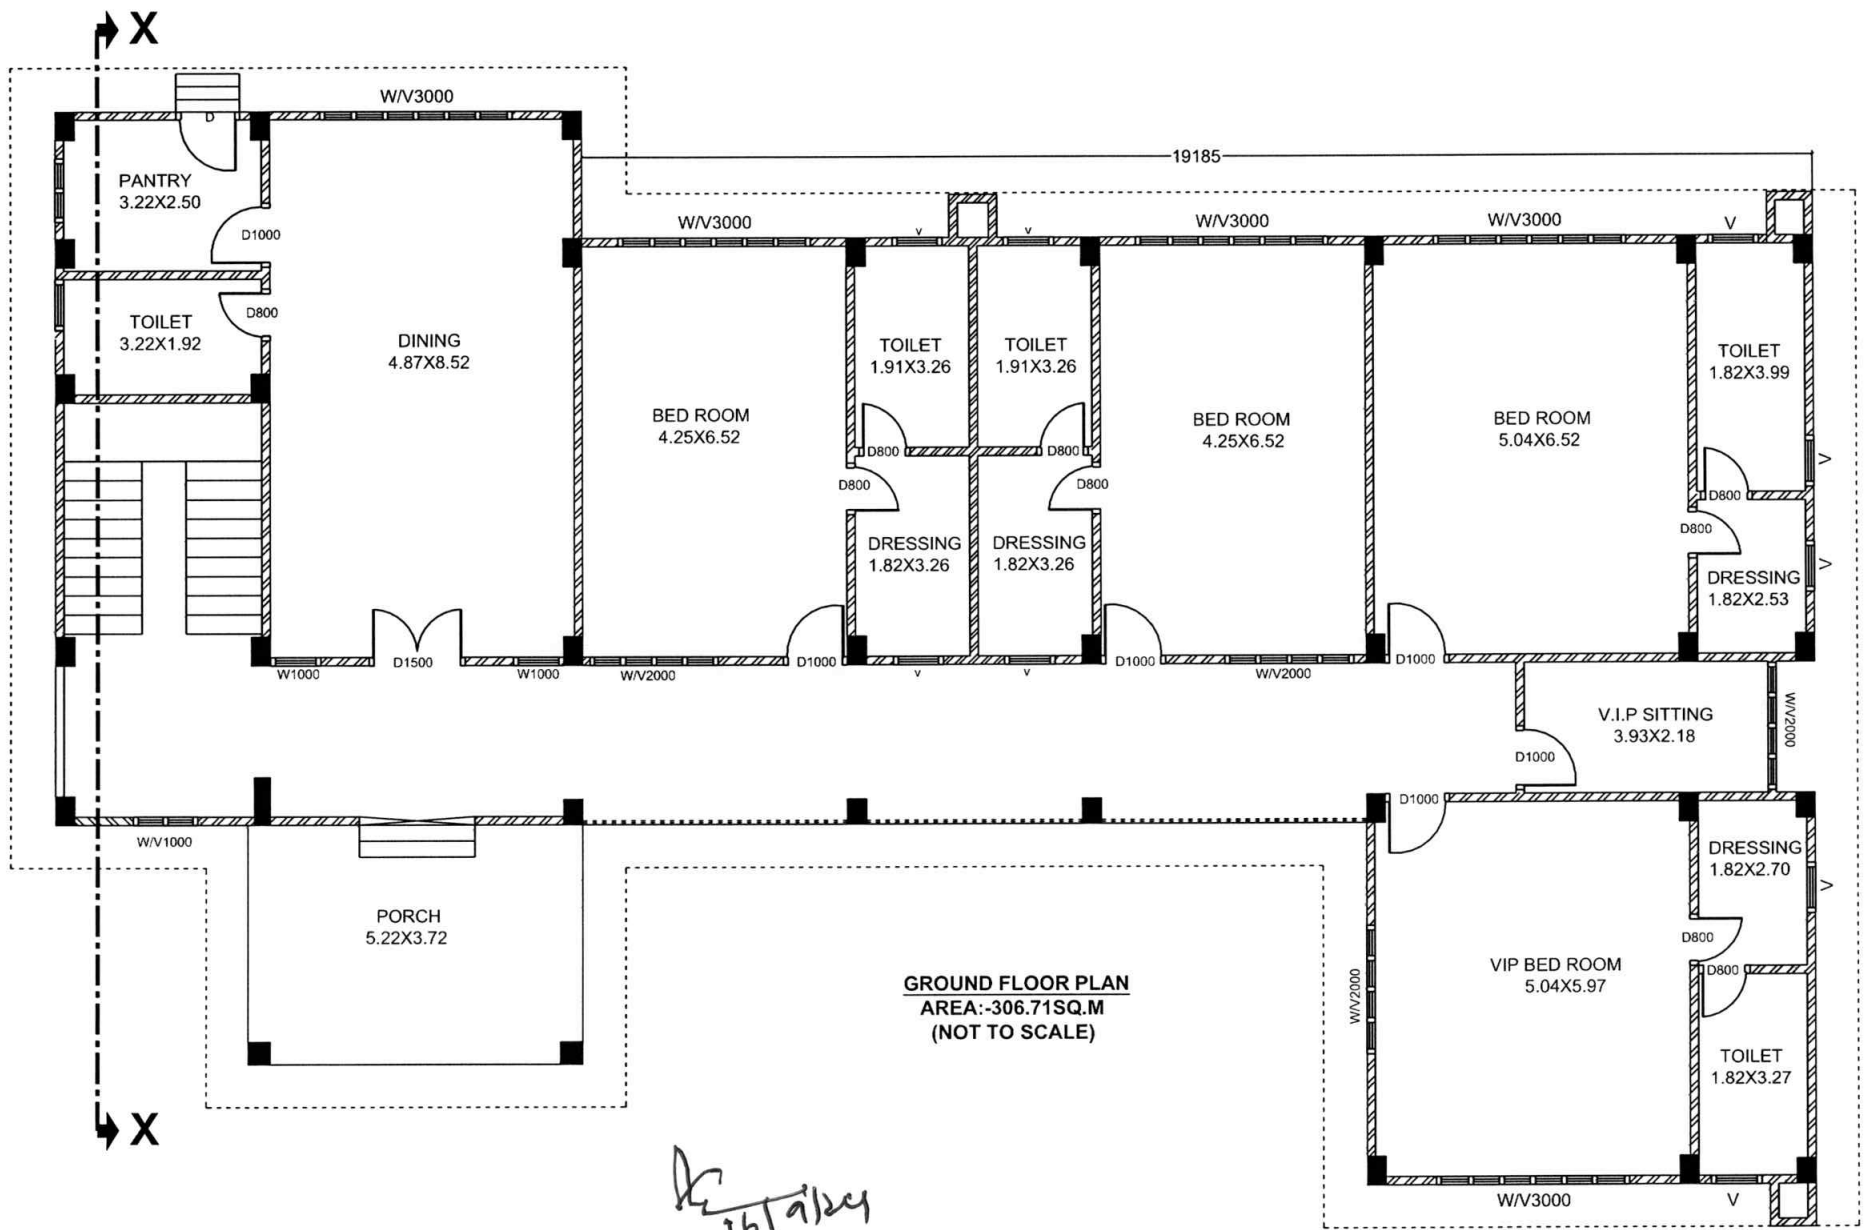

GROUND FLOOR PLAN
 AREA:-306.71SQ.M
 (NOT TO SCALE)

16/9/24
 Asstt. Executive Engineer P.W.D.
 Chirang Dist. Territorial
 Building Sub-Division
 Bijni

ESTIMATE

REPAIR/RENOVATION OF GROUND FLOOR ESTIMATE

ITEM NO:-1/13.88

Removing white or colour wash by scrapping and sand papering and preparing the surface smooth including necessary repairs to scratches etc. complete

Area :-	Interior	1	x	1	x	230.44	x	3.20	x	-	m2	=	737.41	
	Exterior	1	x	1	x	101.30	x	3.30	x	-	m2	=	334.29	
											m2	=	1071.70	
@ Rs.	Rs.16.35												Rs.	17,522.31

ITEM NO:-2/13.80

Providing and applying white cement based putty of average thickness 1 mm, of approved brand and manufacturer, over the plastered wall surface to prepare the surface even and smooth complete.

Area :-	Interior	1	x	1	x	230.44	x	3.20	x	-	m2	=	737.41	
	Exterior	1	x	1	x	101.30	x	3.30	x	-	m2	=	334.29	
											m2	=	1071.70	
@ Rs.	123.85												Rs.	132,730.19

ITEM NO:-3/13.98

Wall painting with plastic emulsion paint of approved brand and manufacture to give an even shade:

13.98.1 One or more coats on old work

Area :-	Interior	1	x	1	x	230.44	x	3.20	x	-	m2	=	737.41	
											m2	=	737.41	
@ Rs.	90.85												Rs.	66,993.81

ITEM NO:-4/13.46

Finishing walls with Acrylic Smooth exterior paint of required shade :


13.46.1 New work (Two or more coat applied @ 1.67 ltr/10 sqm over and including priming coat of exterior primer applied @ 2.20 kg/10 sqm)

Area :-	exterior	1	x	1	x	101.30	x	3.30	x	-	m2	=	334.29	
											m2	=	334.29	
@ Rs.	166.85												Rs.	55,776.29

TOTAL = Rs. 273,022.60

SAY = Rs. 273,023.00


 16/9/24
 Asstt. Excutive Engineer P.W.D.
 Chirang Dist. Territorial
 Building Sub-Division
 Bijni

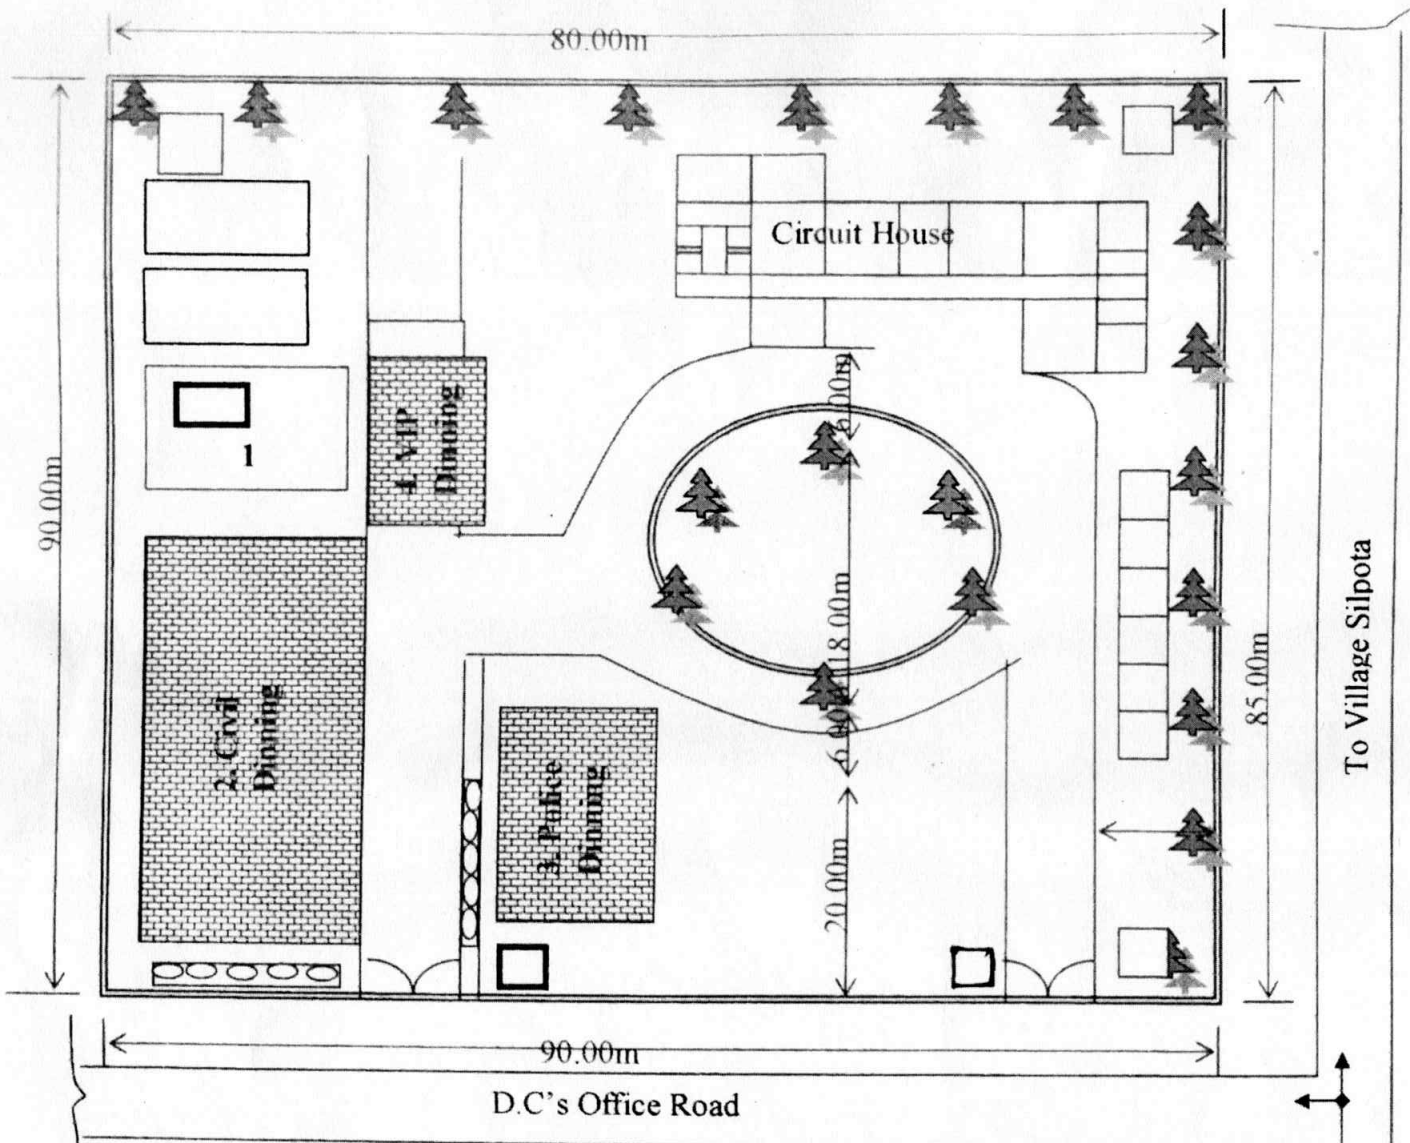


Note:-

1. Kitchen & Store (12mx20m)
2. Civil Dinning (45mx20m)
3. Police Dinning (30mx15m)
4. VIP Dinning (7.5mx15m)

Site Plan for Kitchen & Dining Hall at Circuit House, Chirang for MP Election/2024.
(Not to Scale)

Asstt. Engineer, PWD
Chirang Dist. Territorial Bldg
Sub-Division, Bijni

Asstt. Excutive Engineer P.W.D.
Chirang Dist. Territorial
Building Sub-Division
Bijni

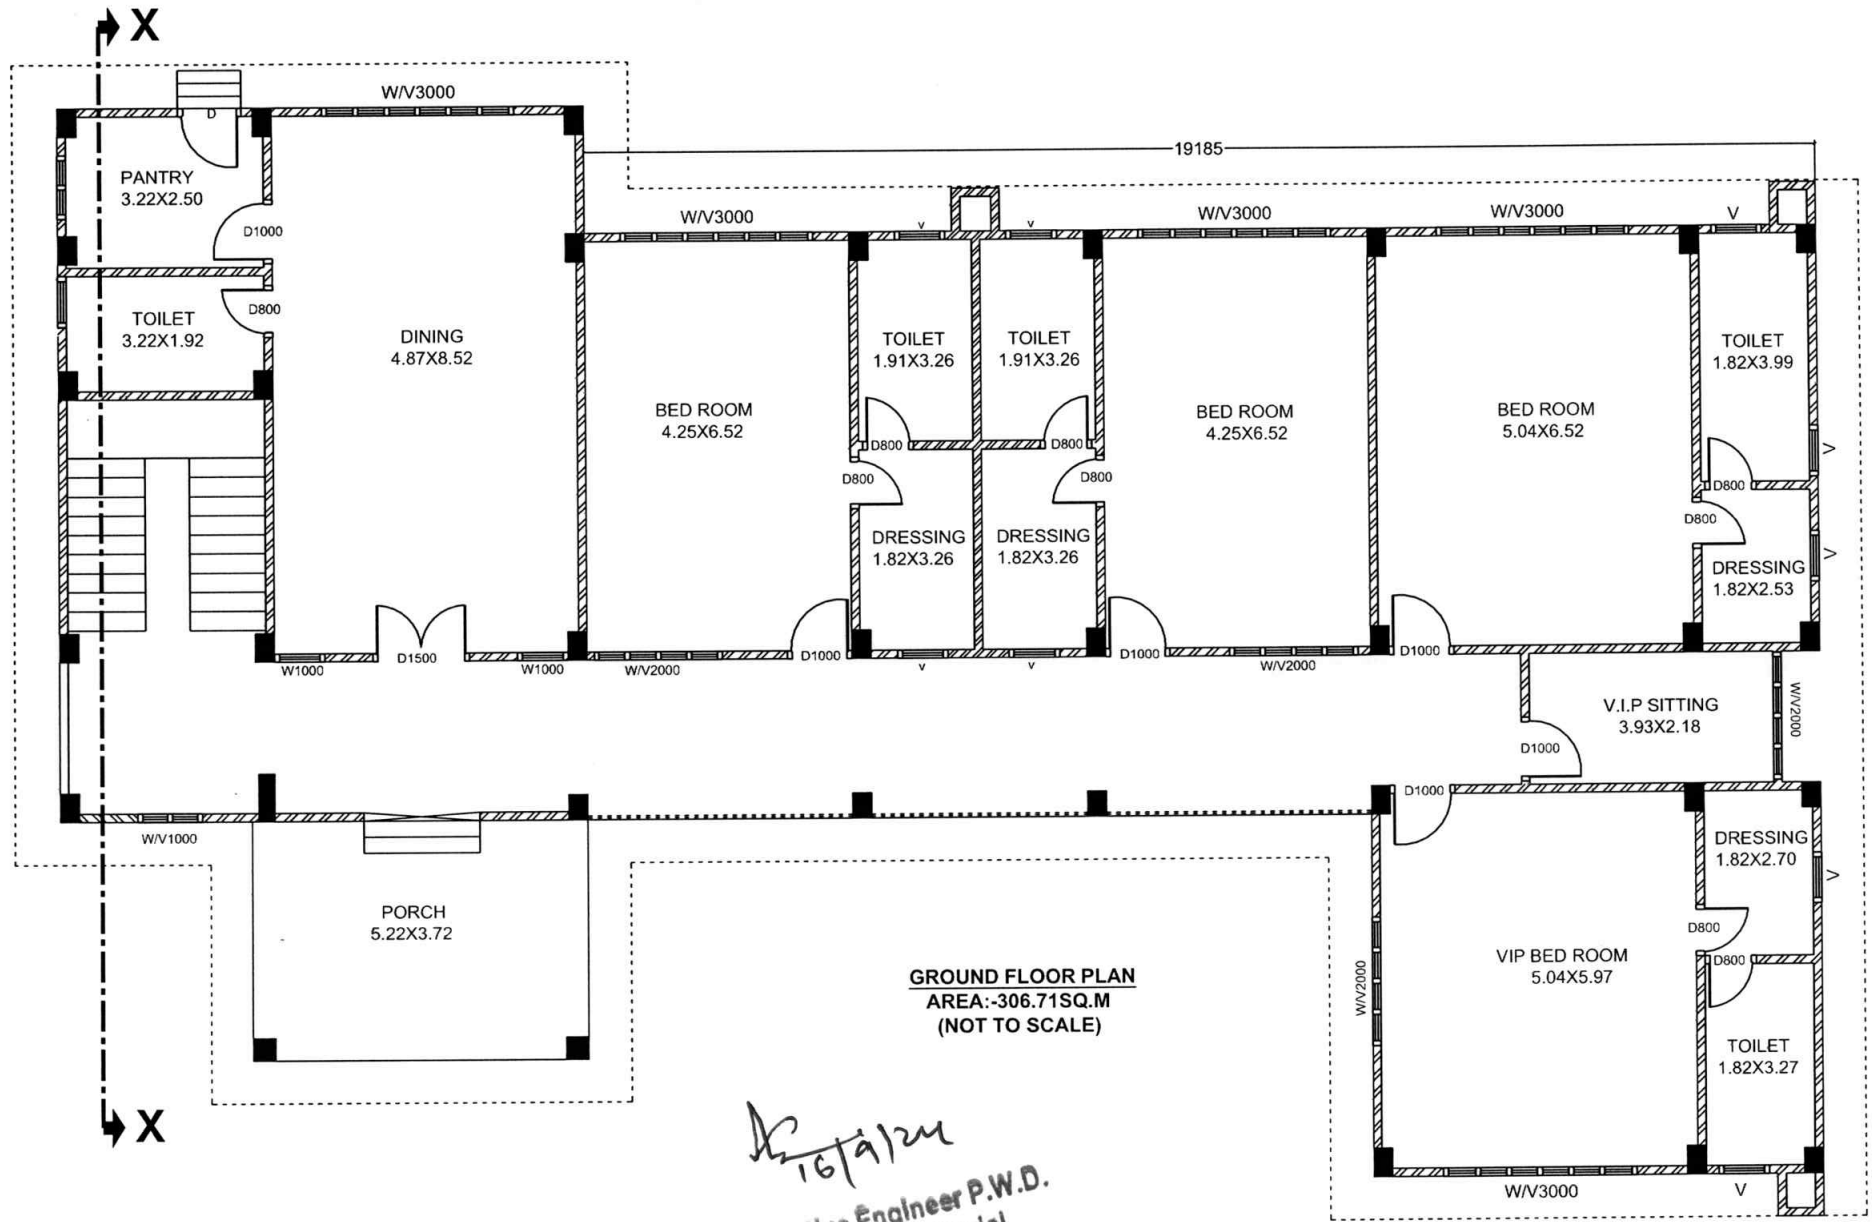

GROUND FLOOR PLAN
 AREA:-306.71SQ.M
 (NOT TO SCALE)

Asst. Excutive Engineer P.W.D.
Chirang Dist. Territorial
Building Sub-Division
Bijni

16/9/24

ESTIMATE

REPAIR/RENOVATION OF FIRST FLOOR ESTIMATE

ITEM NO:-1/13.88

Removing white or colour wash by scrapping and sand papering and preparing the surface smooth including necessary repairs to scratches etc. complete

Area :-	Interior	1	x	1	x	230.00	x	3.20	x	-	m2	=	736.00	
	Exterior	1	x	1	x	101.30	x	3.30	x	-	m2	=	334.29	
											m2	=	1070.29	
@ Rs.	Rs.16.35											Rs.	17,499.24

ITEM NO:-2/13.80

Providing and applying white cement based putty of average thickness 1 mm, of approved brand and manufacturer, over the plastered wall surface to prepare the surface even and smooth complete.

Area :-	Interior	1	x	1	x	230.00	x	3.20	x	-	m2	=	736.00	
	Exterior	1	x	1	x	101.30	x	3.30	x	-	m2	=	334.29	
											m2	=	1070.29	
@ Rs.	123.85											Rs.	132,555.42

ITEM NO:-3/13.98

Wall painting with plastic emulsion paint of approved brand and manufacture to give an even shade:

13.98.1 One or more coats on old work

Area :-	Interior	1	x	1	x	230.00	x	3.20	x	-	m2	=	736.00	
											m2	=	736.00	
@ Rs.	90.85											Rs.	66,865.60

ITEM NO:-4/13.46

Finishing walls with Acrylic Smooth exterior paint of required shade :

13.46.1 New work (Two or more coat applied @ 1.67 ltr/10 sqm over and including priming coat of exterior primer applied @ 2.20 kg/10 sqm)

Area :-	exterior	1	x	1	x	101.30	x	3.30	x	-	m2	=	334.29	
											m2	=	334.29	
@ Rs.	166.85											Rs.	55,776.29

TOTAL = Rs. 272,696.54

SAY = Rs. 272,697.00

Asst. Executive Engineer P.W.D.
Chirang Dist. Territorial
Building Sub-Division
Bijni

ESTIMATE													
CALCULATION OF BOUNDARY WALL													
ITEM NO:-1/13.88													
Removing white or colour wash by scrapping and sand papering and preparing the surface smooth including necessary repairs to scratches etc. complete													
Area :-	Wall	1	x	2	x	335.00	x	1.80	x	-	m2	=	1206.00
	Deduct Gate											=	-6.60
											m2	=	1199.40
@ Rs.	16.35											Rs.	19,610.19
ITEM NO:-2/13.80													
Providing and applying white cement based putty of average thickness 1 mm, of approved brand and manufacturer, over the plastered wall surface to prepare the surface even and smooth complete.													
Area :-	Wall	1	x	2	x	335.00	x	1.80	x	-	m2	=	1206.00
	Deduct Gate											=	-6.60
											m2	=	1199.40
@ Rs.	123.85											Rs.	148,545.69
ITEM NO:-3/13.46													
Finishing walls with Acrylic Smooth exterior paint of required shade :													
13.46.1 New work (Two or more coat applied @ 1.67 ltr/10 sqm over and including priming coat of exterior primer applied @ 2.20 kg/10 sqm)													
Area :-	Wall	1	x	2	x	335.00	x	1.80	x	-	m2	=	1206.00
	Deduct Gate											=	-6.60
												=	1199.40
@ Rs.	166.85											Rs.	200,119.89
											TOTAL =	Rs.	368,275.77
											SAY =	Rs.	368,276.00


Asst. Executive Engineer P.W.D.
 Chirang Dist. Territorial
 Building Sub-Division
 Bijni